



PUREWA CEMETERY AND CREMATORIUM
HOSPITALITY
LOUNGE

Ministry of
architecture+interiors

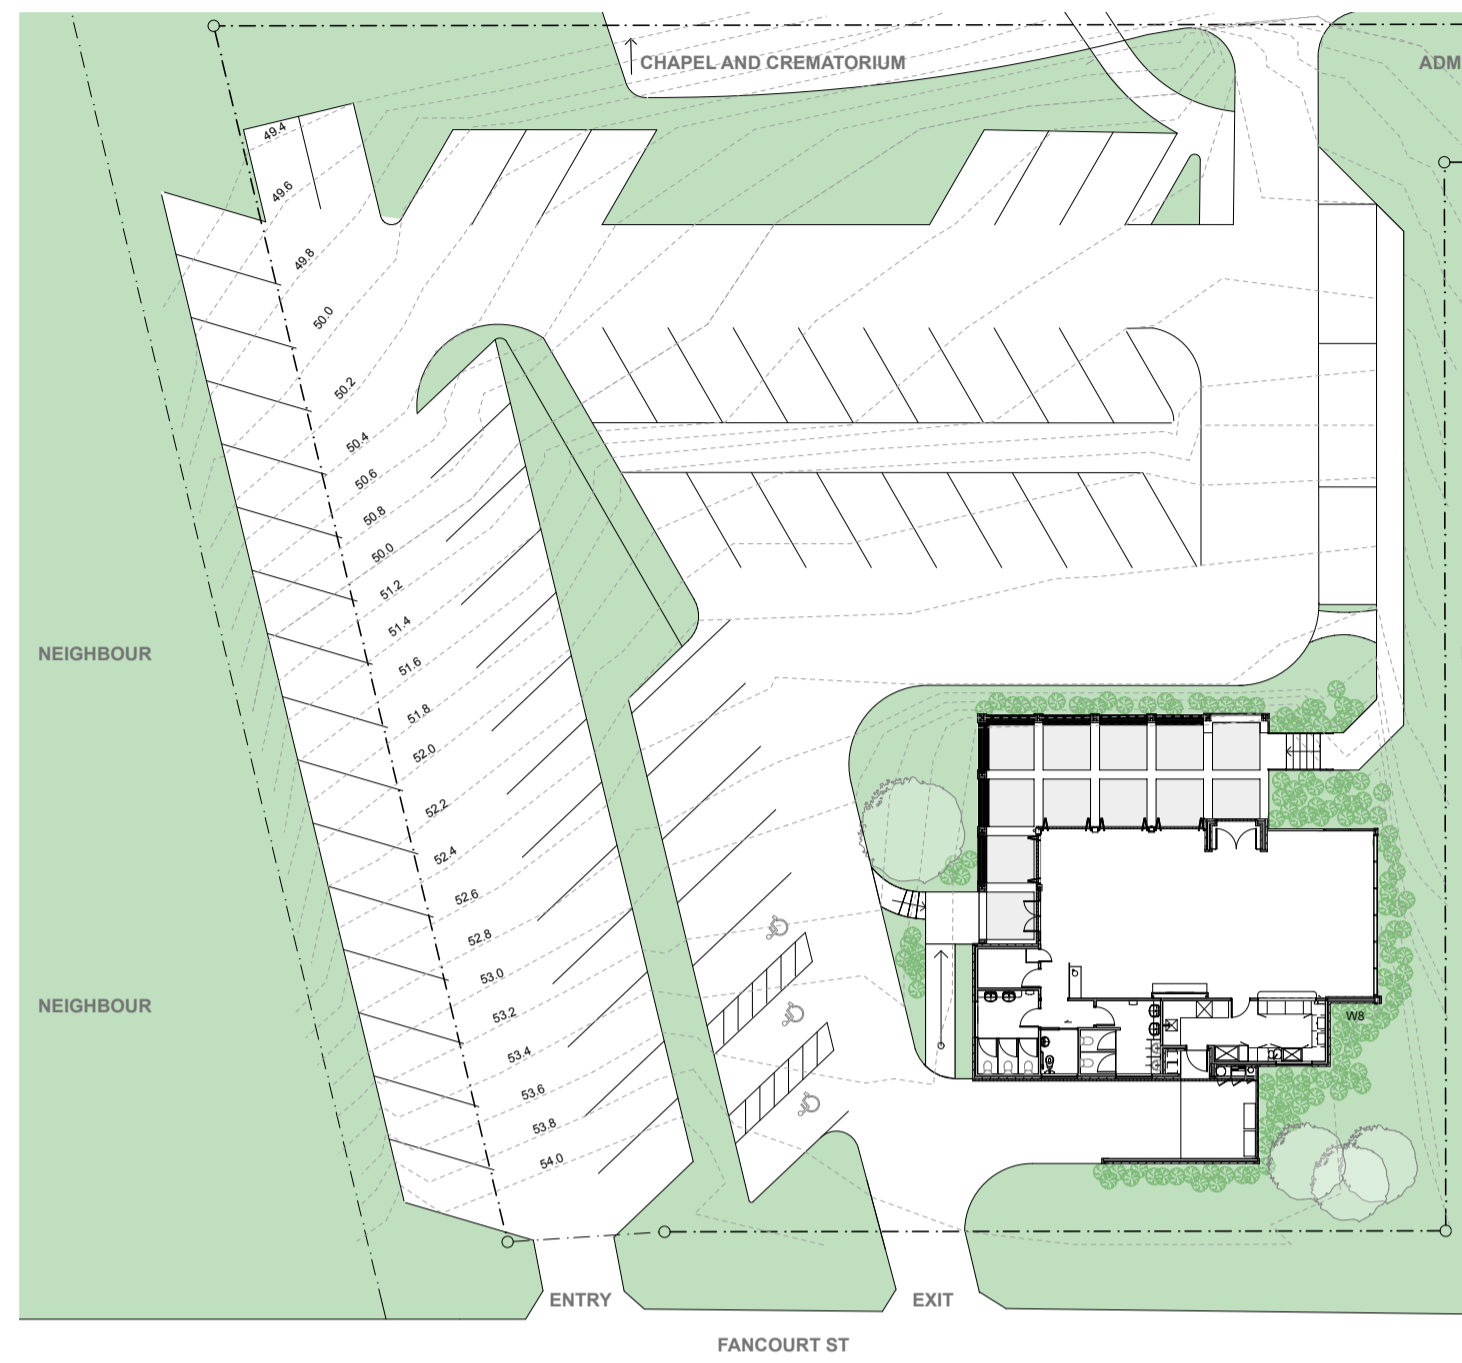

SITE PLAN

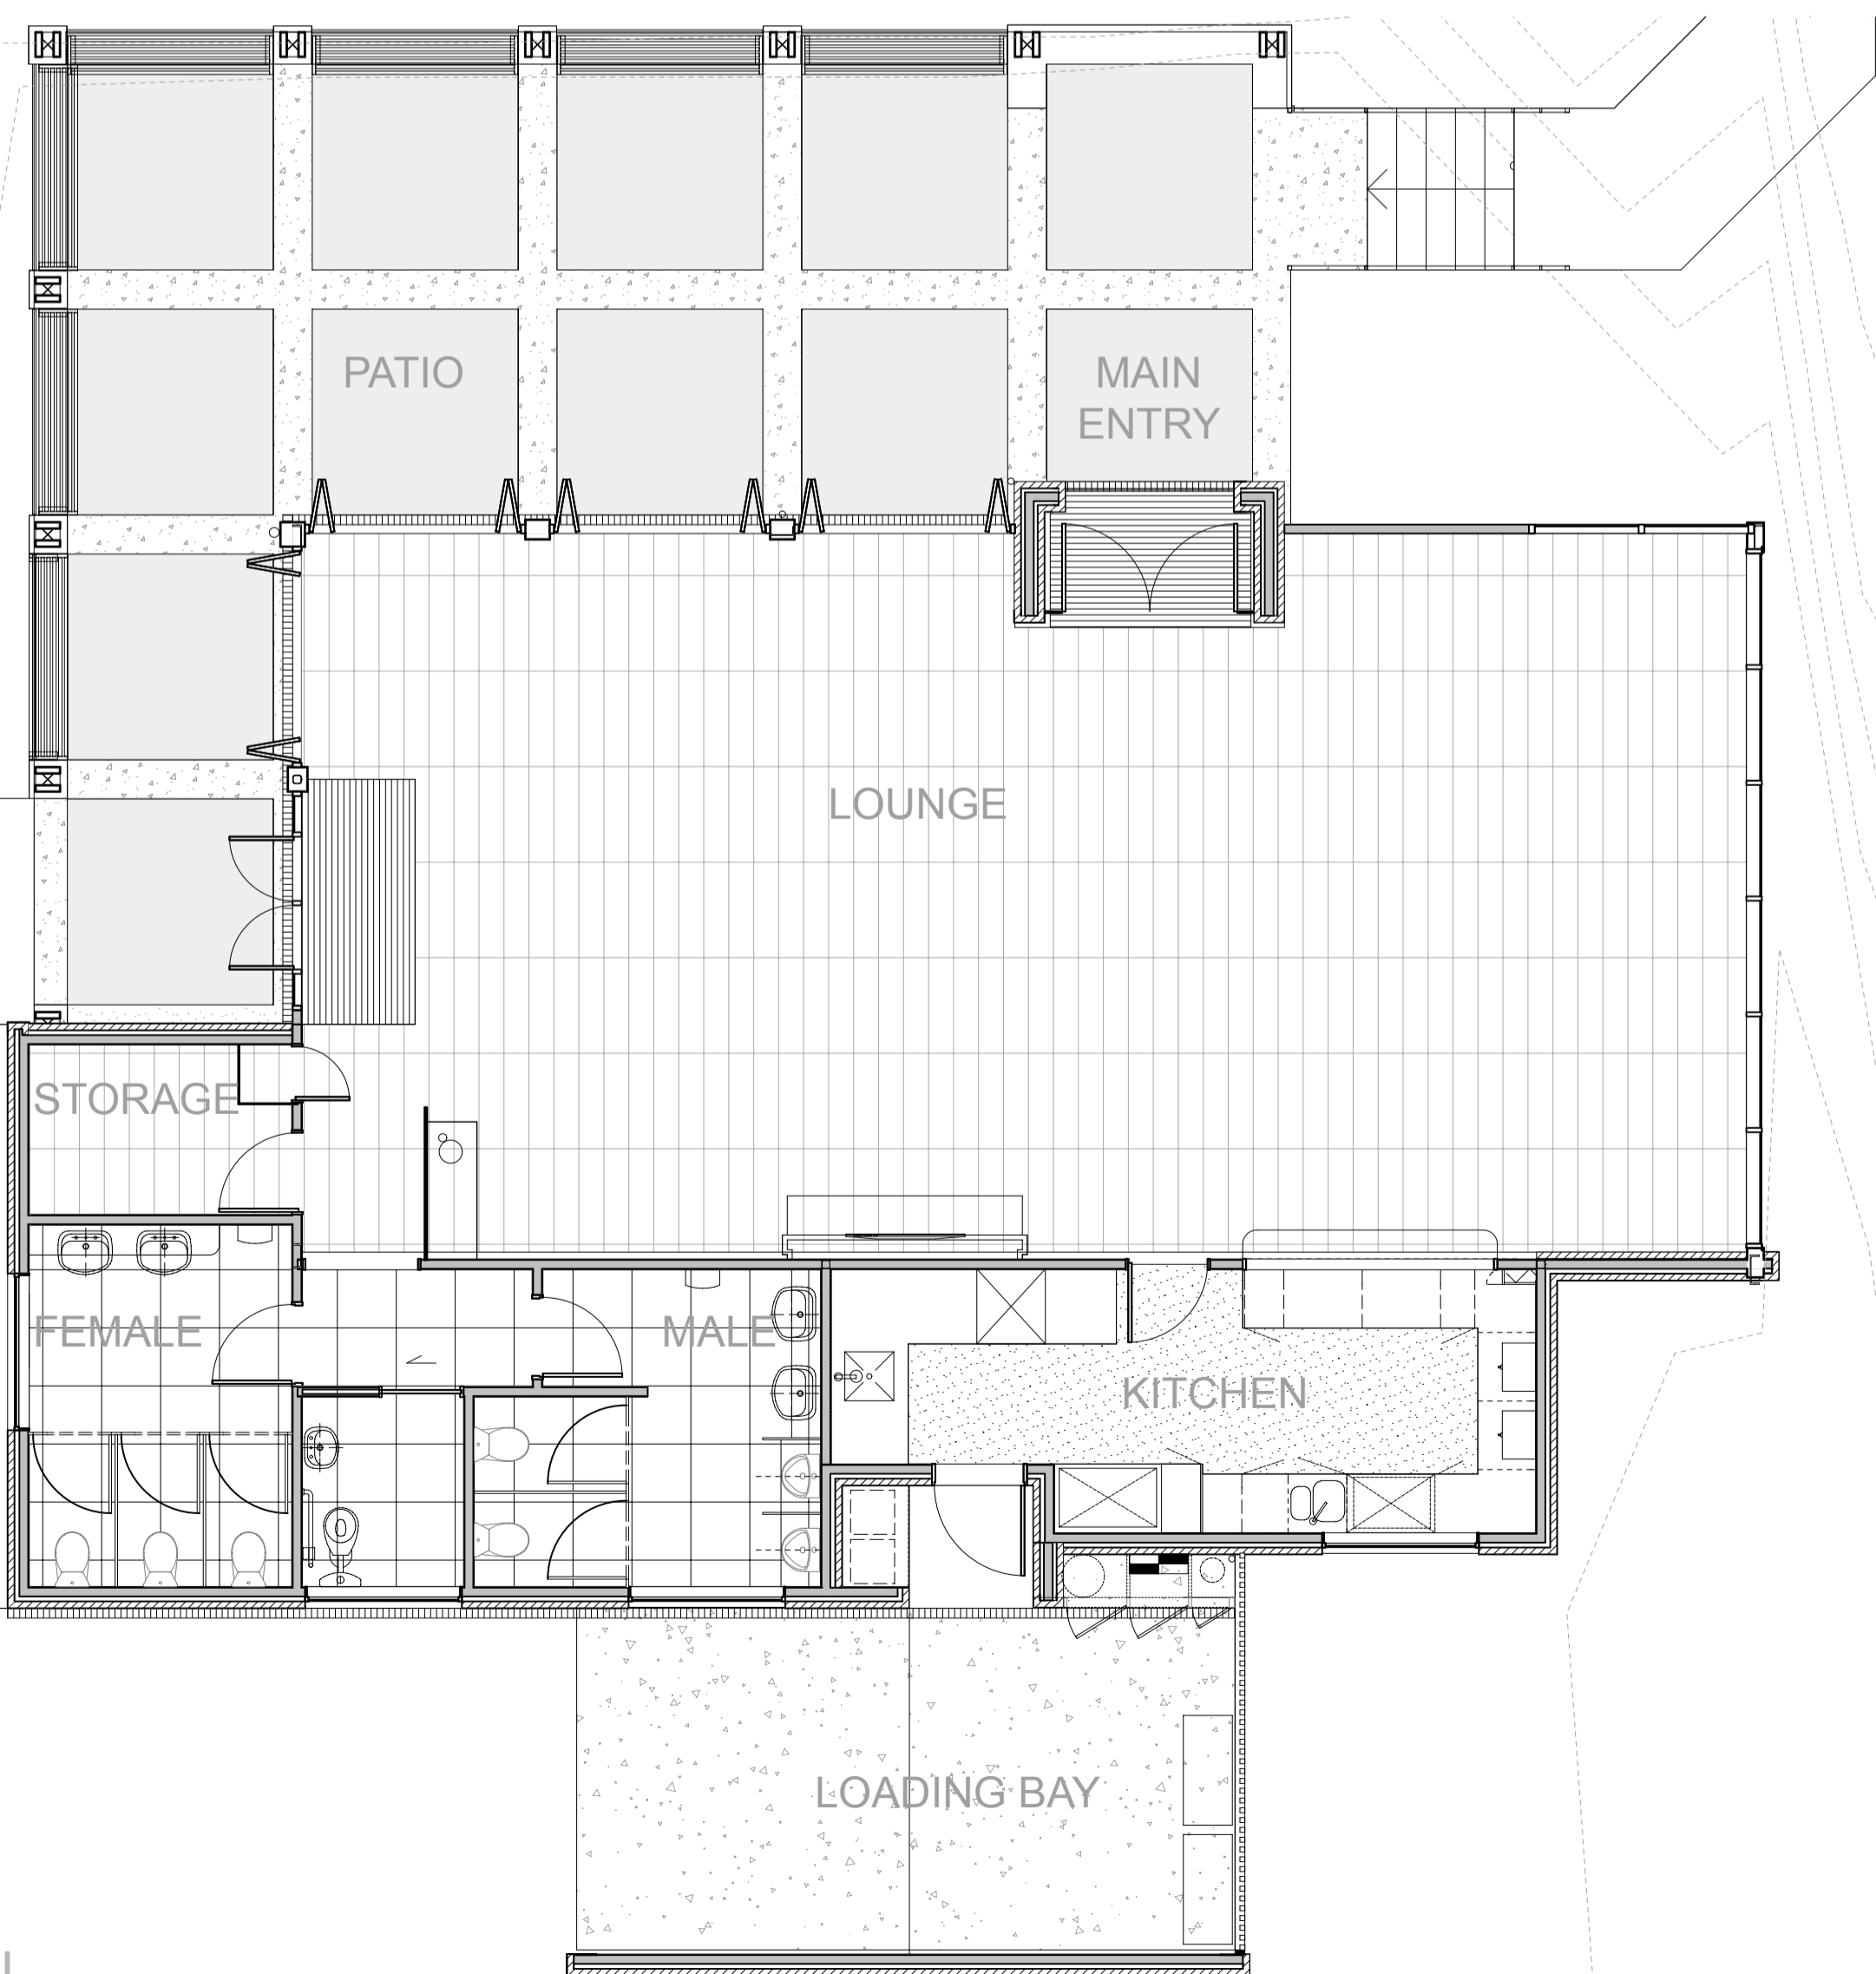

FLOOR PLAN




Elegance



Functionality

WEST ELEVATION

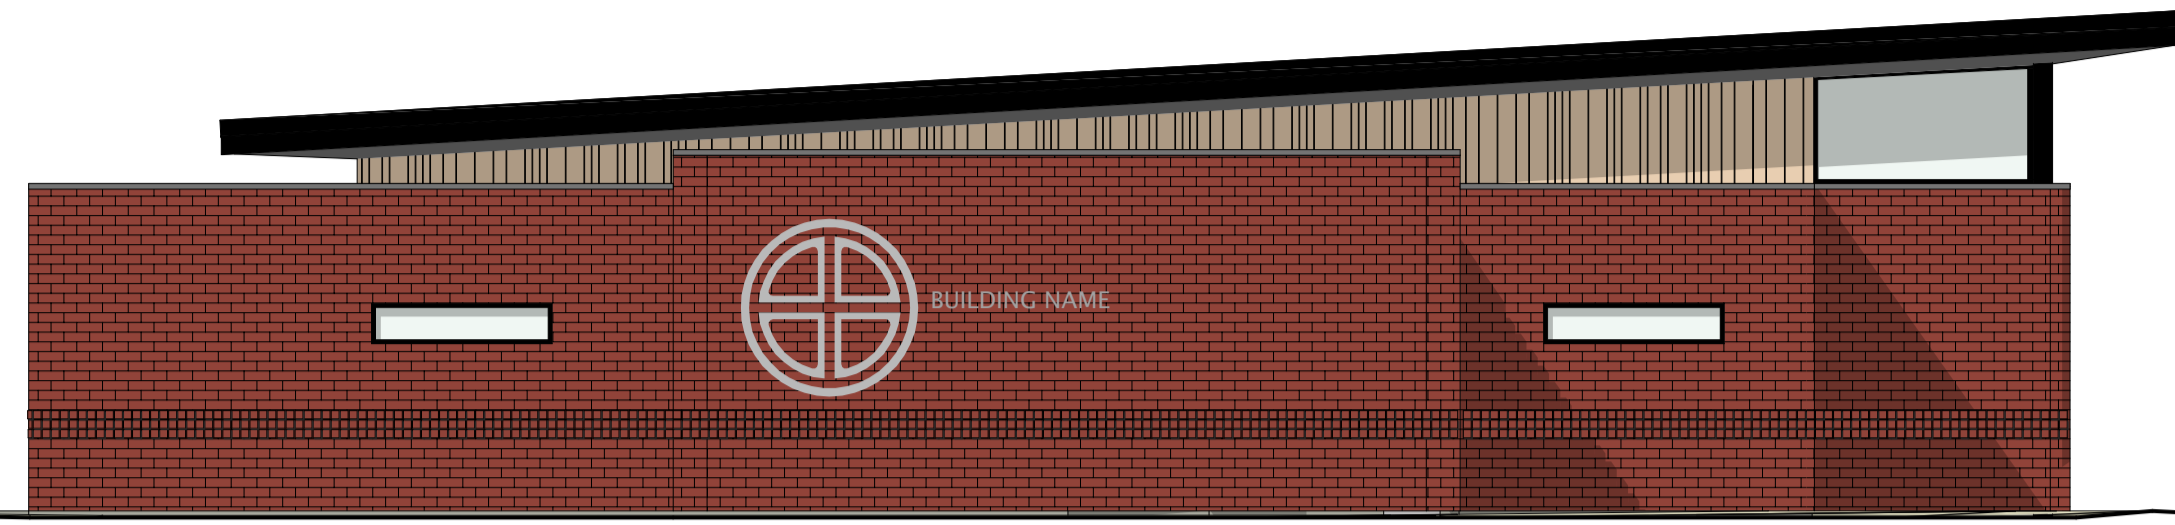

SOUTH ELEVATION



EAST ELEVATION




NORTH ELEVATION



EXTERIOR

Warm, elegant and sophisticated natural finishes

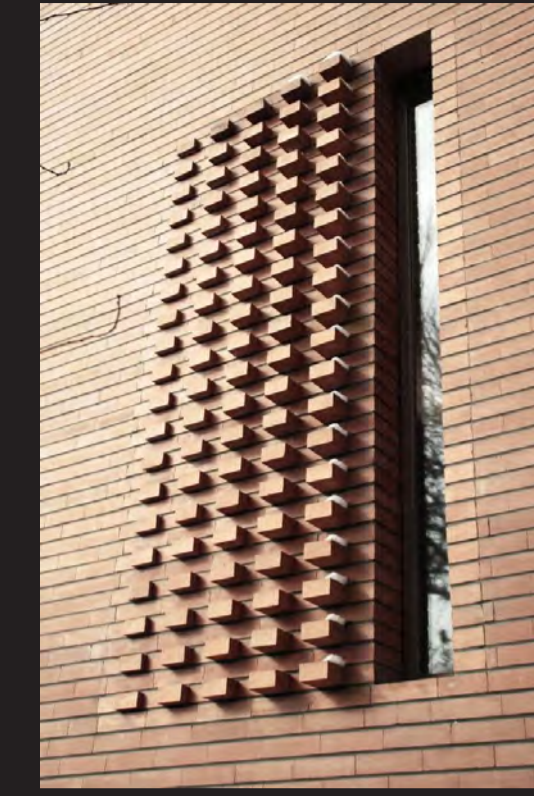


ASPIRE RED
SMOOTH BRICK,
MIDLAND

WESTERN RED CEDAR
VARYING DEPTH AND WIDTHS



TERNSTYLE

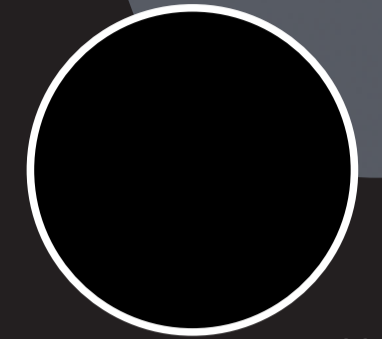


EBONY (ENDURA)
COLORSTEEL FLASHING
COLOUR

NATURAL FINISHED
CONCRETE, TIMBER
FLOAT FINISH








KARAKA BURST
EXPOSED CONCRETE

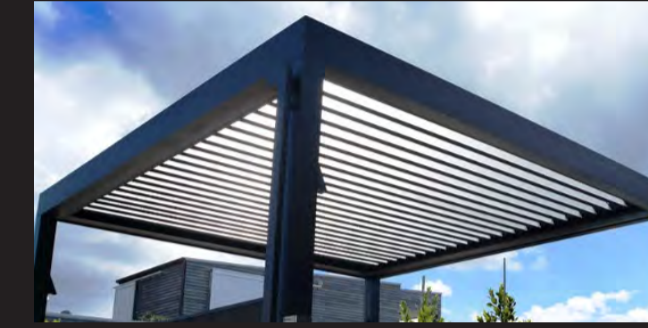

BATHROOMS

Tranquil functional fresh

Simple finishes,
subtle detail

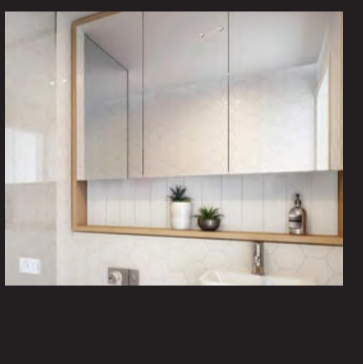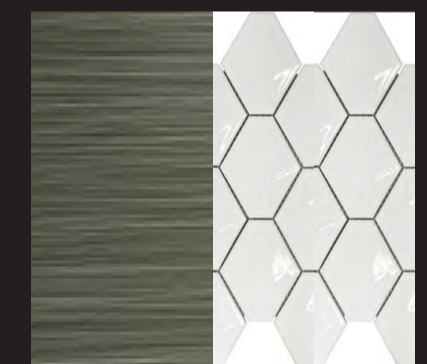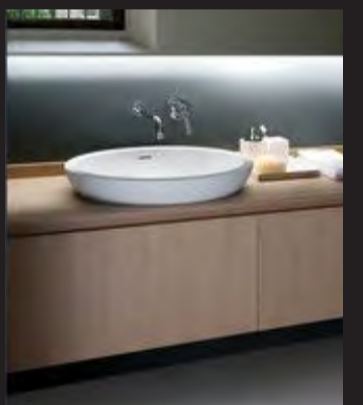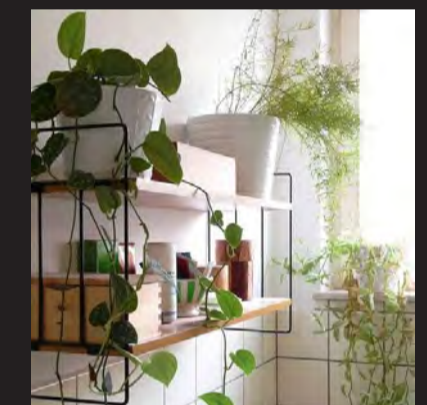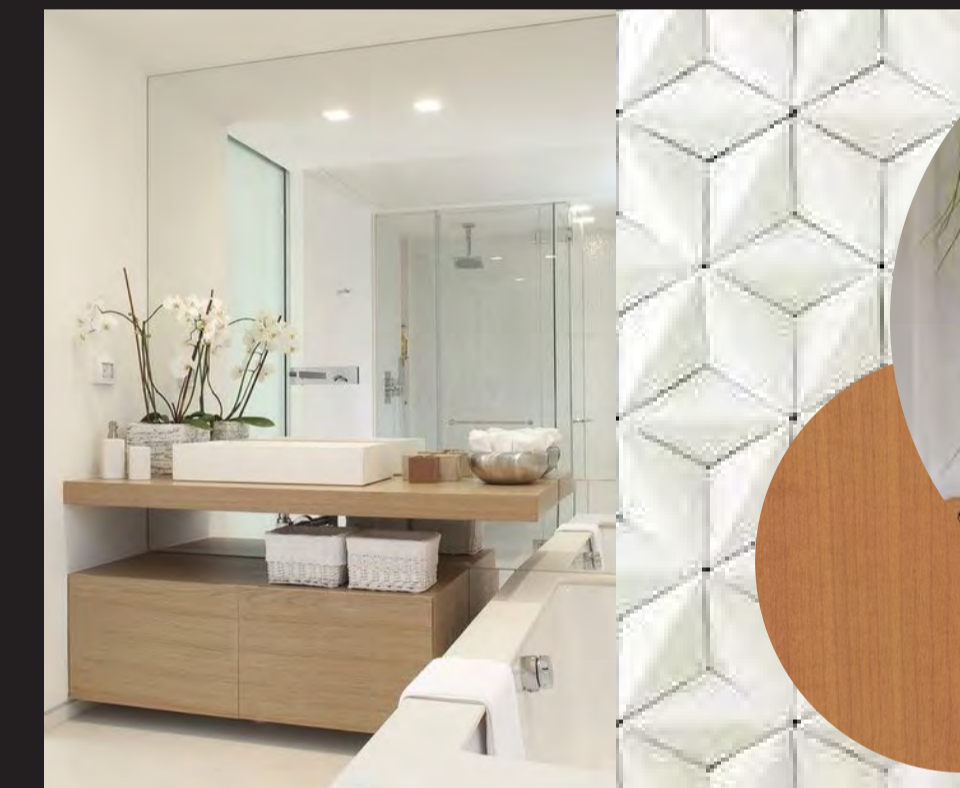

KITCHEN

Elegant operational back drop



LOUNGE

Warm, calm and spacious

